


**TYPICAL SIDEWALK without PARKWAY**

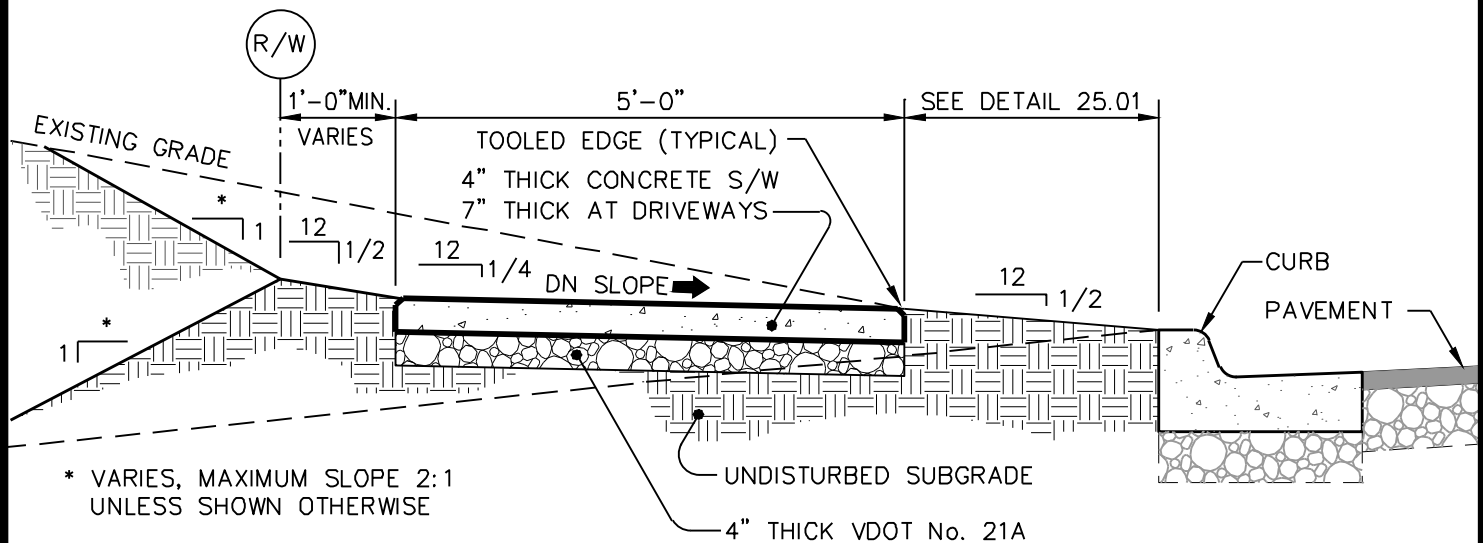

**TYPICAL SIDEWALK with PARKWAY**

**NOTES:**

1. PROVIDE 3/4" DEEP TOOLED SCORE AT 5'-0" O.C.
2. EXPANSION JOINTS TO BE PLACED 30'-0" O.C. LONGITUDINALLY, ADJACENT TO CURBS, AND WHEN BUTTING EXISTING STRUCTURES, CONCRETE, OR BUILDINGS.



**THE CITY OF LYNCHBURG**

**STANDARD  
SIDEWALK DETAIL**

USE WITH THE CITY OF LYNCHBURG STANDARD SPECIFICATIONS ONLY

SCALE:  
**NOT TO SCALE**

DETAIL #  
**25.05**

REVISION DATE:  
**12-12-2014**

SHEET #:  
**1 OF 1**